


26'-8" WIDE HOME  
 SIDEWALL HEIGHT 8'-0"

FRONT

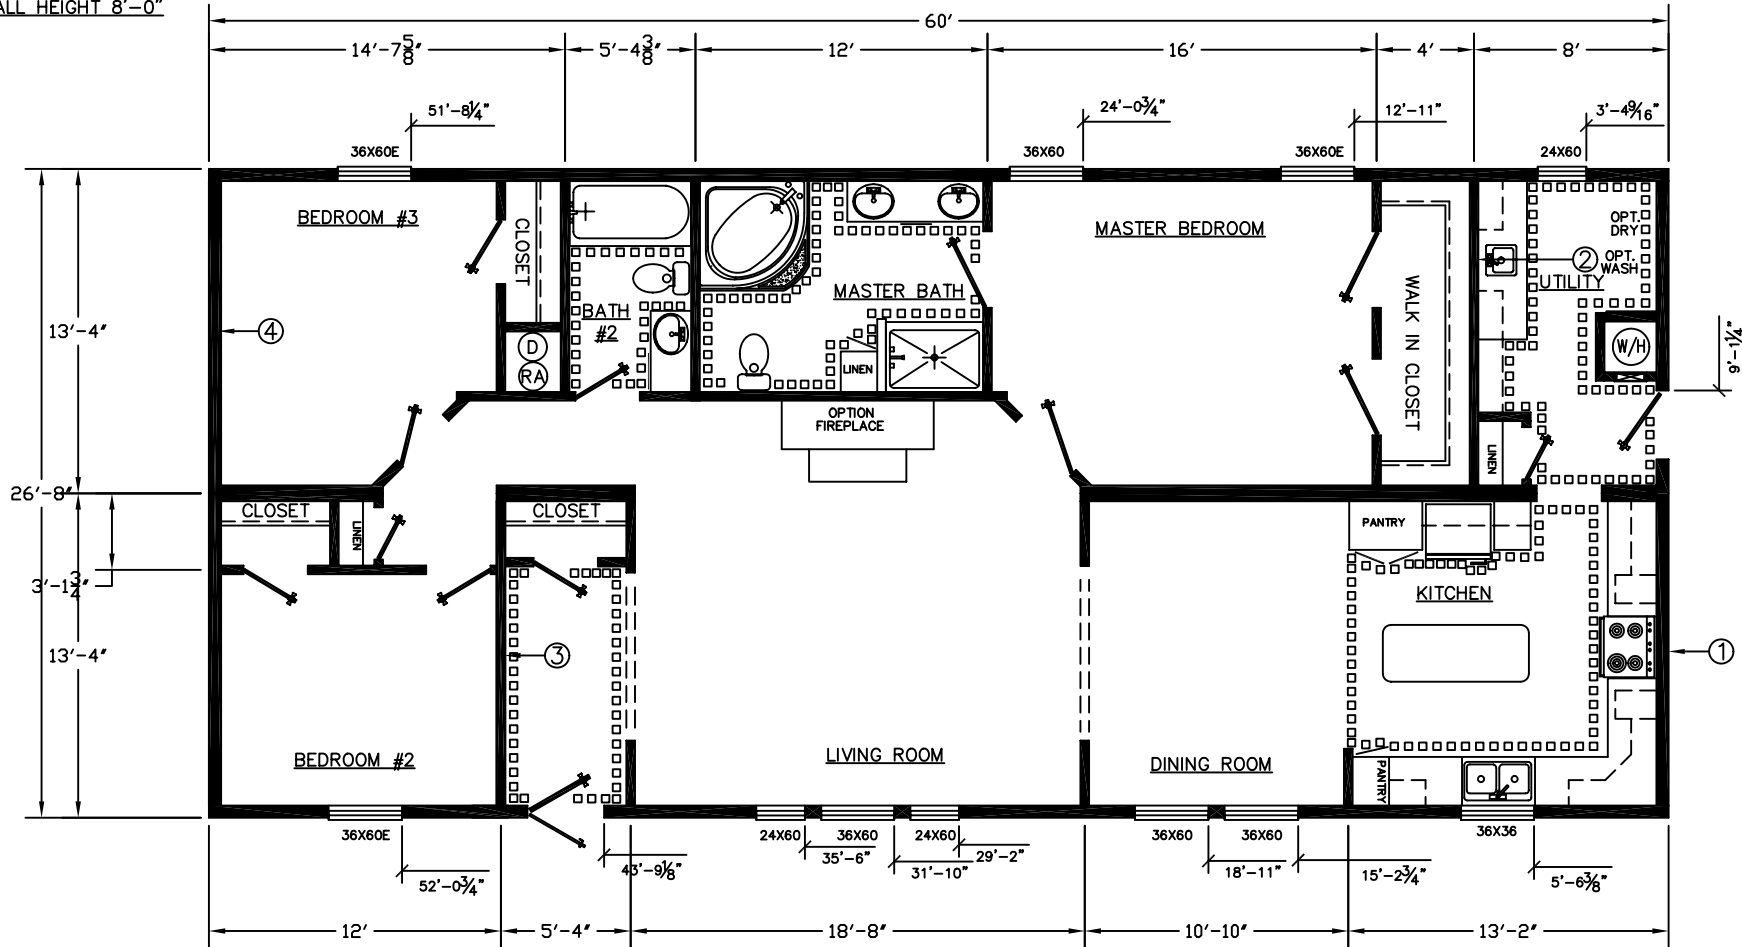

REFER OPENING 35 1/2"x67 1/2"

ZONE 1	SW#1			SW#4
ZONE 2	SW#1	SW#2	SW#3	SW#4
ZONE 3	SW#1	SW#2	SW#3	SW#4

