


30'-4" WIDE HOME SIDEWALL HEIGHT 8'-0"

FRONT

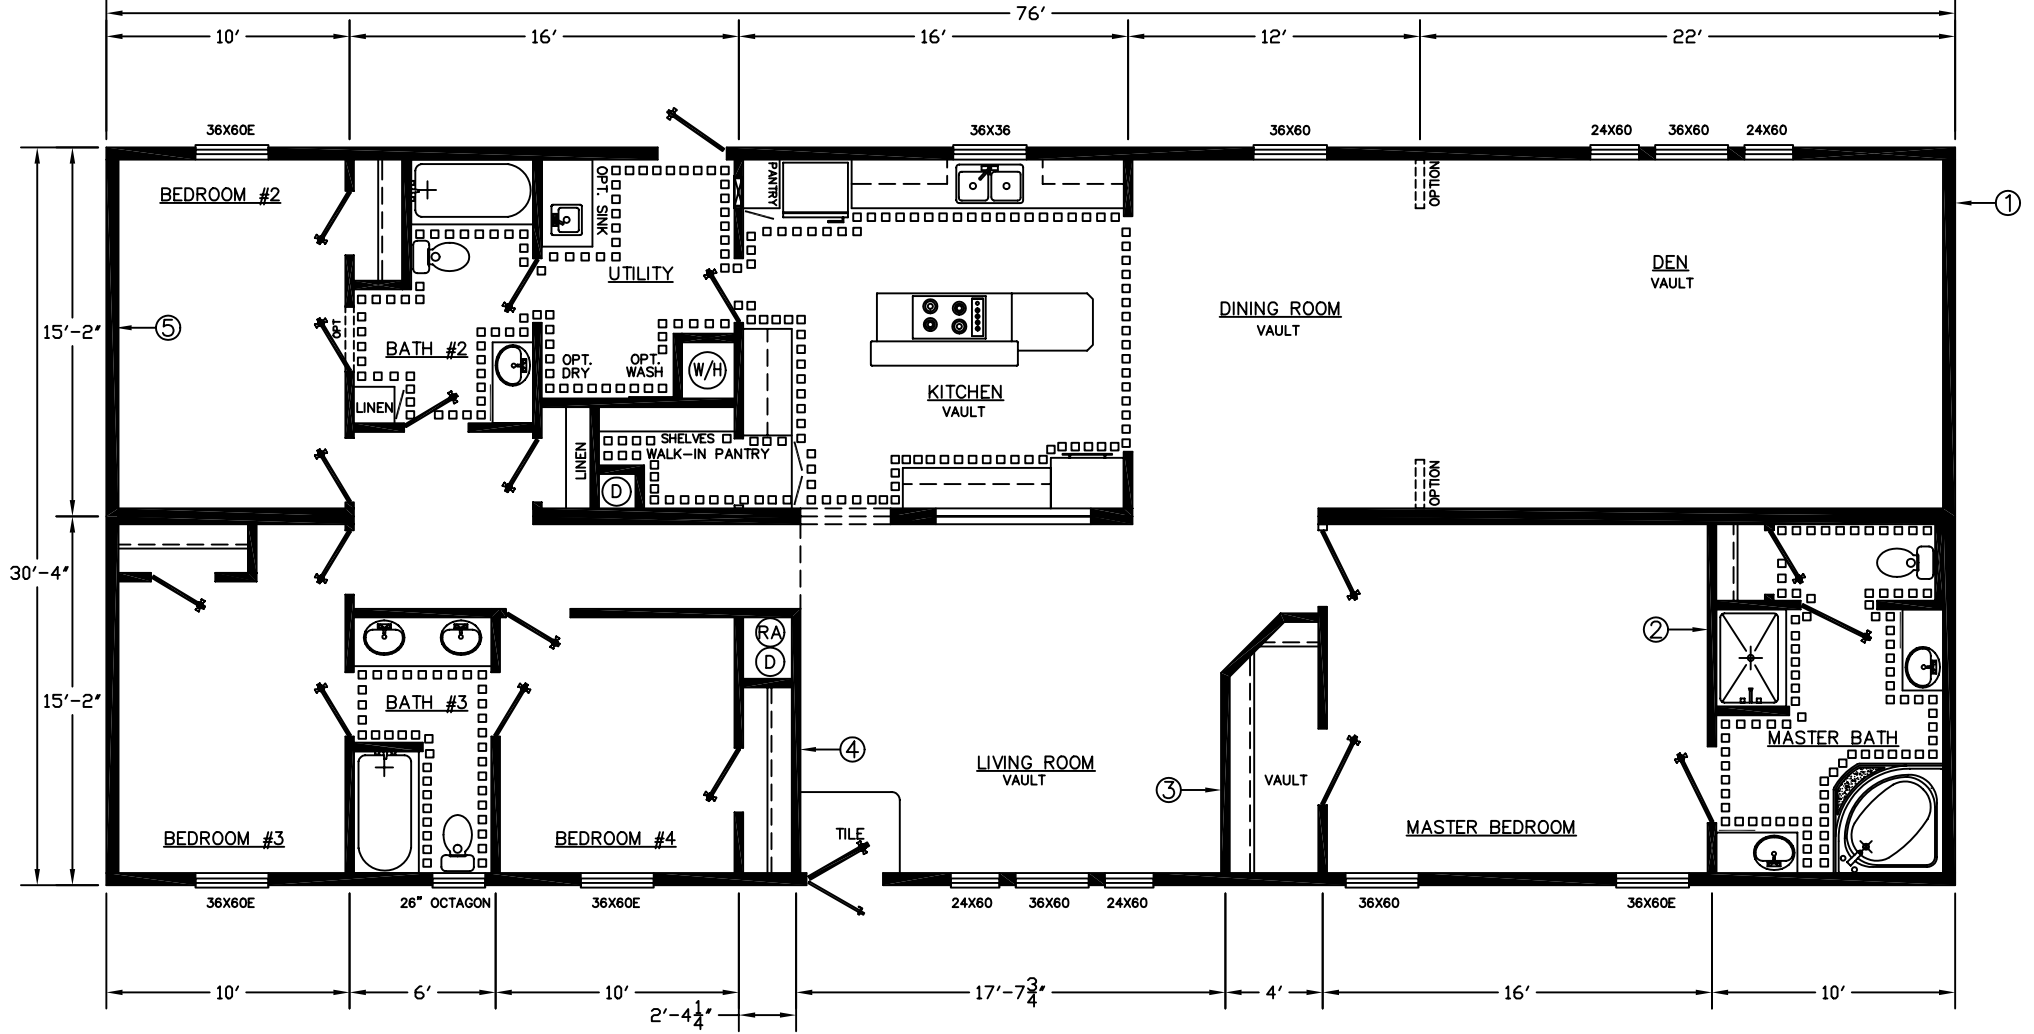

REFER OPENING 35 1/2"x67 1/2"

ZONE 1	SW#1		SW#3		SW#5
ZONE 2	SW#1	SW#2	SW#3	SW#4	SW#5
ZONE 3	SW#1	SW#2	SW#3	SW#4	SW#5



3207-110 ALT#1
2305 SQ.FT.