


30'-4" WIDE HOME SIDEWALL HEIGHT 8'-0"

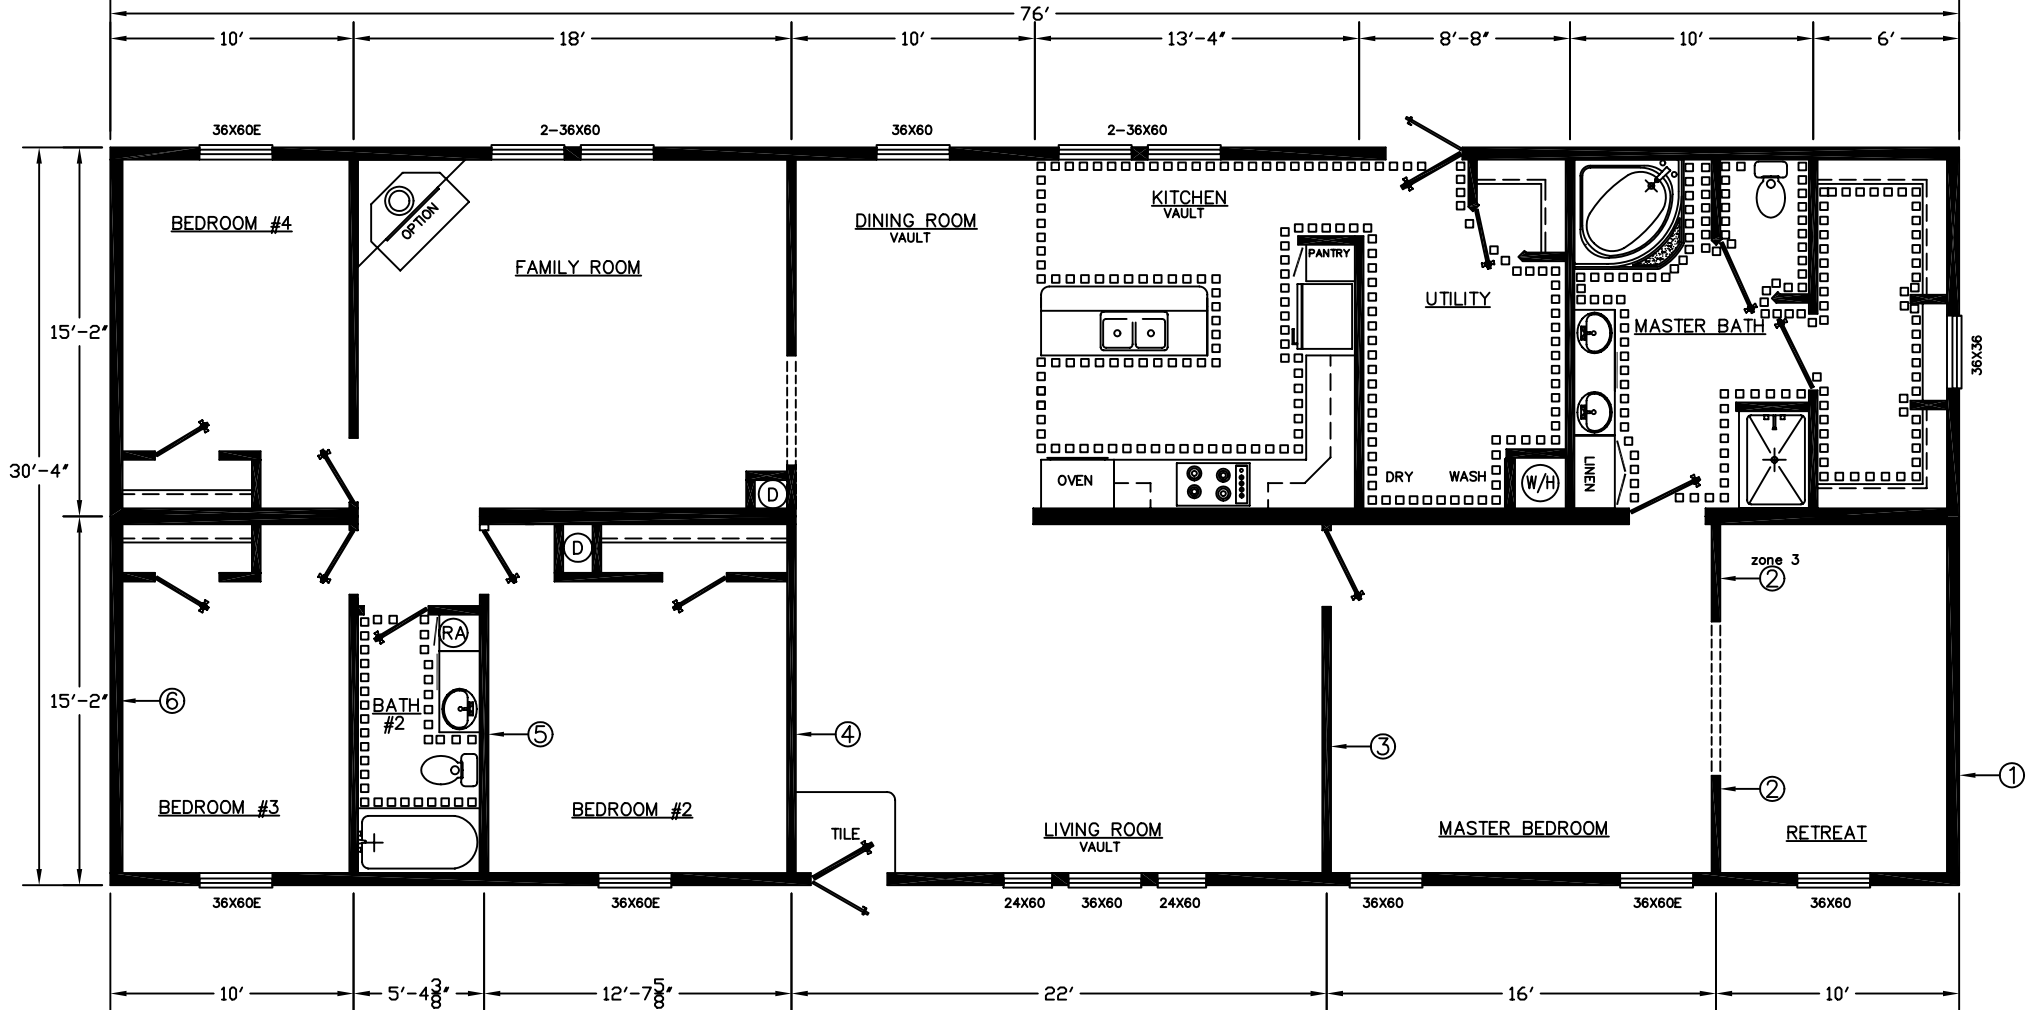

REFER OPENING 35 1/2"x67 1/2"

ZONE 1	SW#1		SW#3			SW#6
ZONE 2	SW#1		SW#3	SW#4		SW#6
ZONE 3	SW#1	SW#2	SW#3	SW#4	SW#5	SW#6



3209-119  
2305 SQ.FT.