


30'-4" WIDE HOME  
SIDEWALL HEIGHT 8'-0"

FRONT 

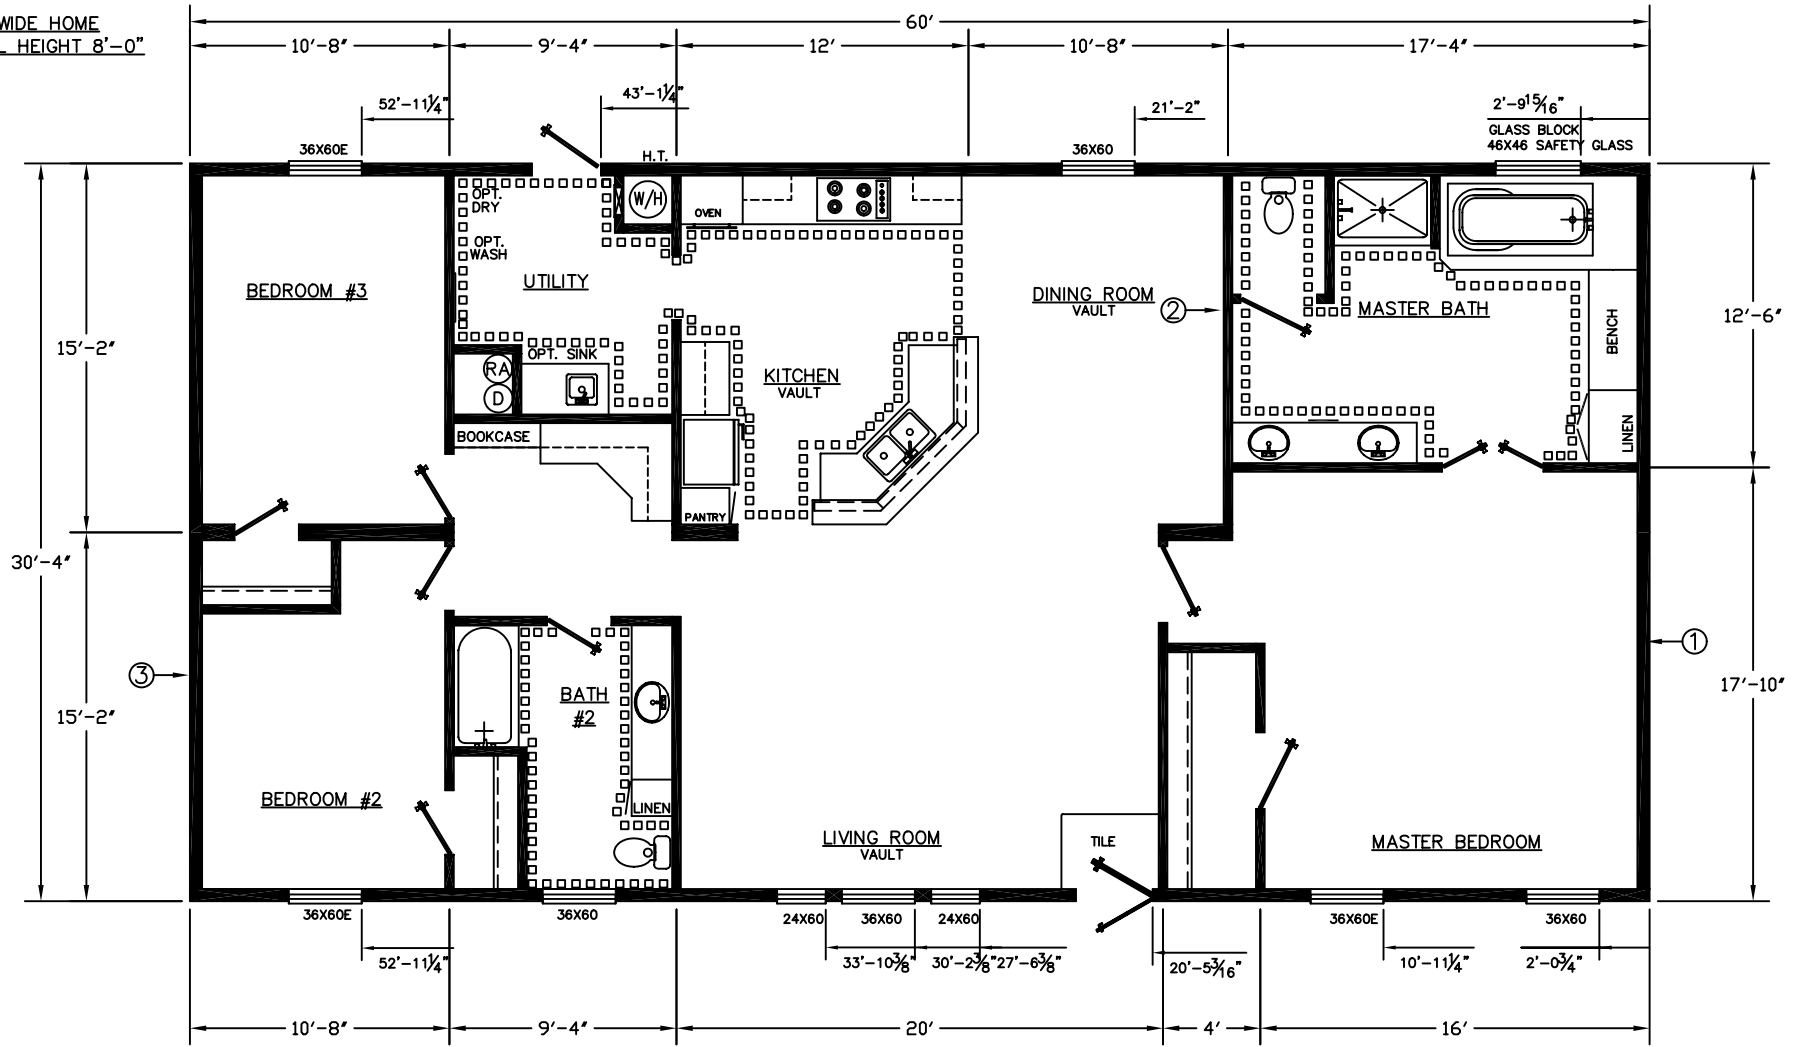

REFER OPENING 35 1/2"x67 1/2"

ZONE 1	SW#1		SW#3
ZONE 2	SW#1	SW#2	SW#3
ZONE 3	SW#1	SW#2	SW#3



3238-171 ALT.#2  
1820 SQ.FT.