


30'-4" WIDE HOME
SIDEWALL HEIGHT 8'-0"

FRONT 

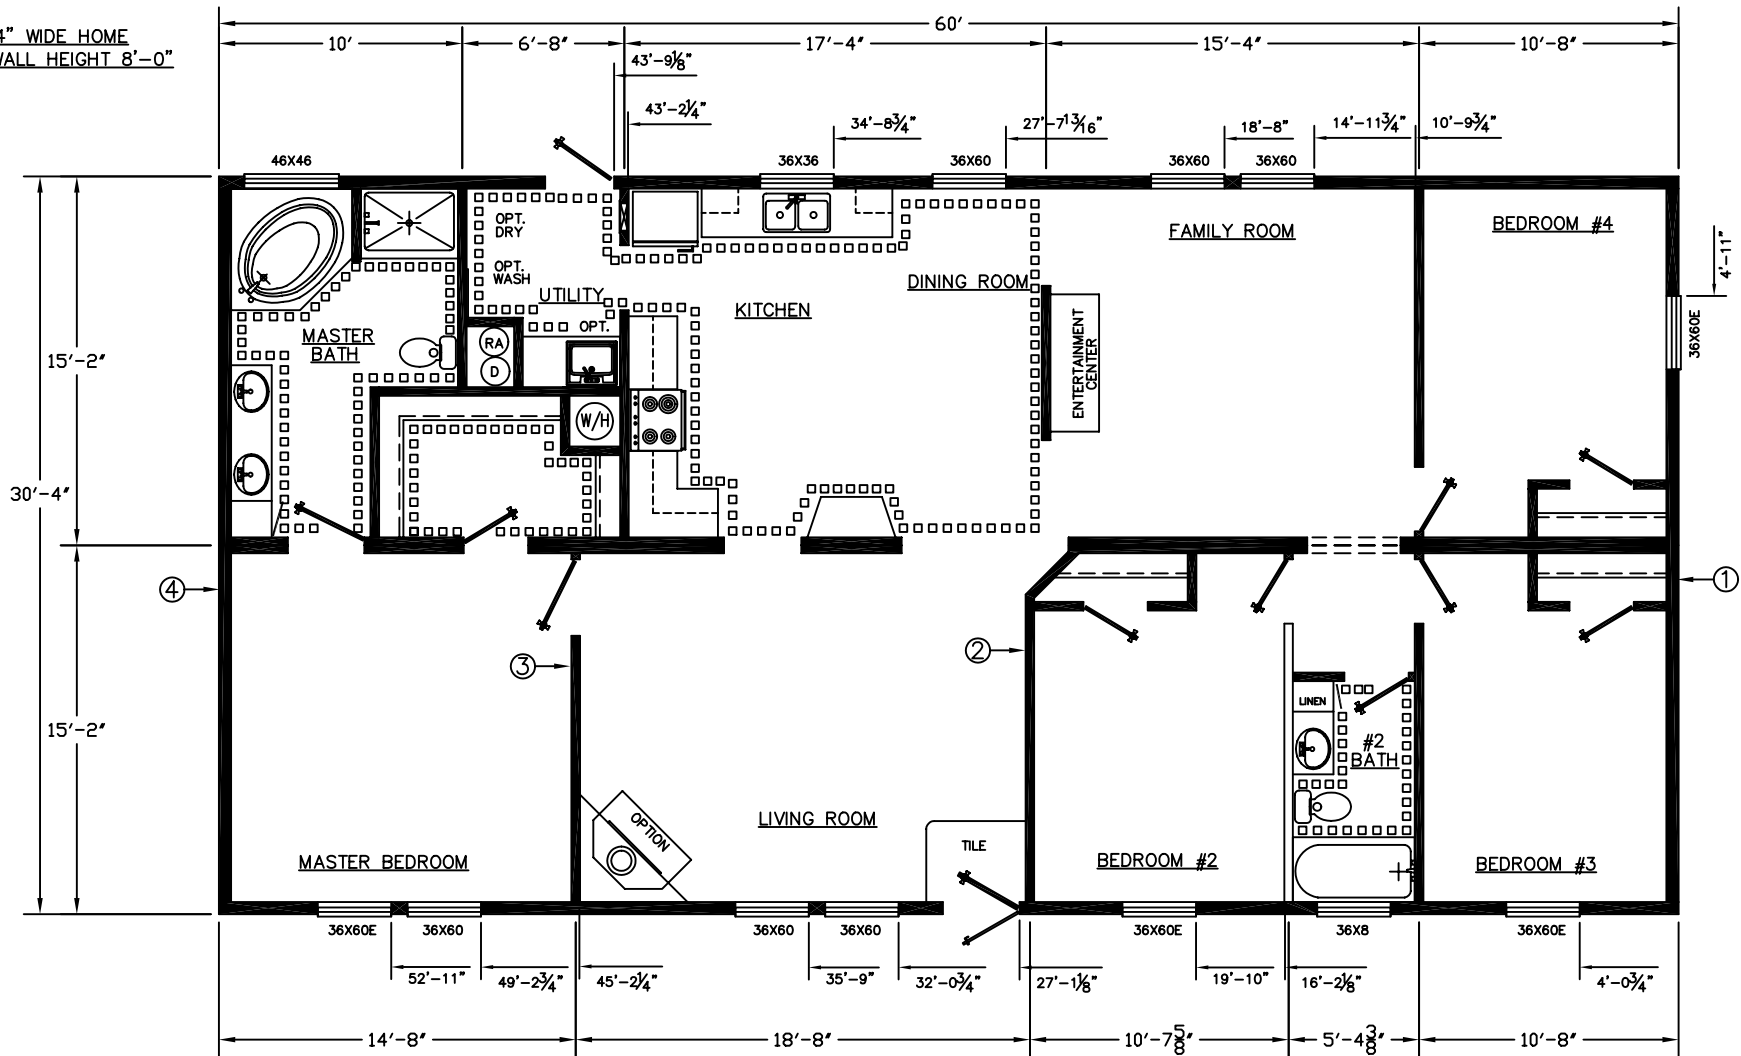

ZONE 1	SW#1			SW#4
ZONE 2	SW#1			SW#4
ZONE 3	SW#1	SW#2	SW#3	SW#4



3240-175
1820 SQ.FT.