


26'-8" WIDE HOME
 SIDEWALL HEIGHT 8'-0"

FRONT 

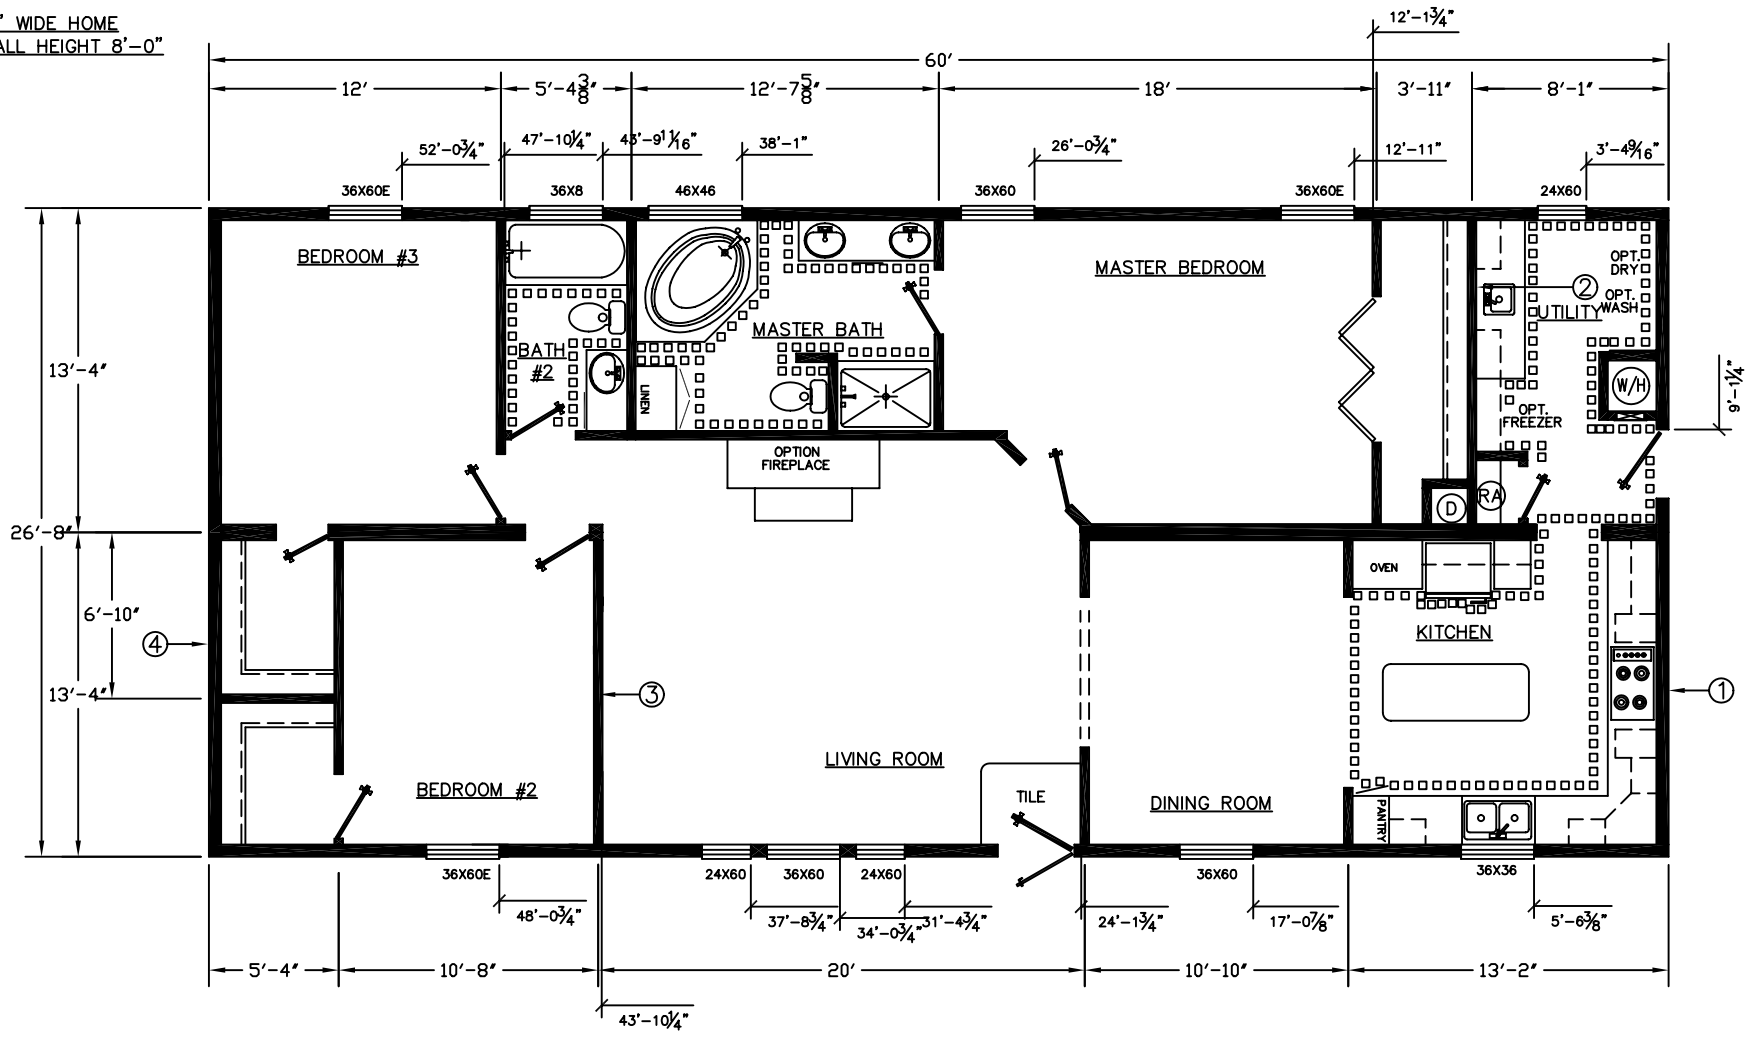

ZONE 1	SW#1			SW#4
ZONE 2	SW#1	SW#2	SW#3	SW#4
ZONE 3	SW#1	SW#2	SW#3	SW#4



2827-176
 1600 SQ.FT.